

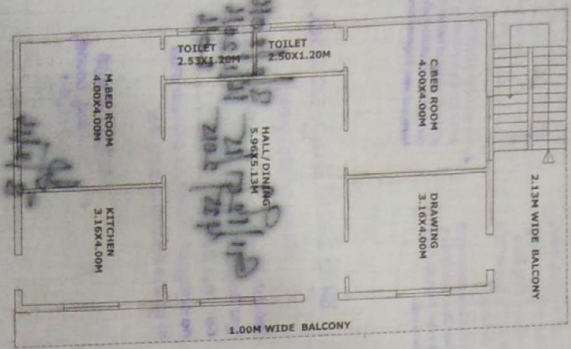



PROP. GROUND FLOOR PLAN

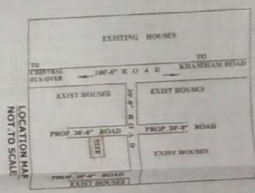

PROFIRST FLOOR PLAN

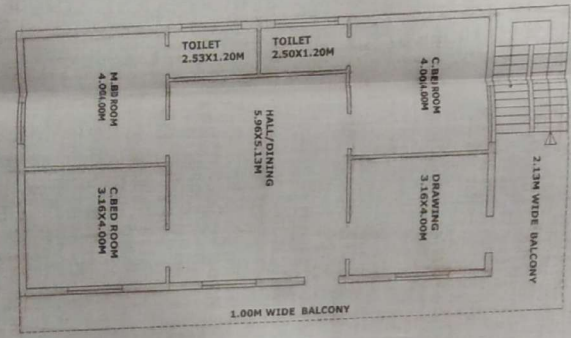

SITE PLAN SCALE 1:1000

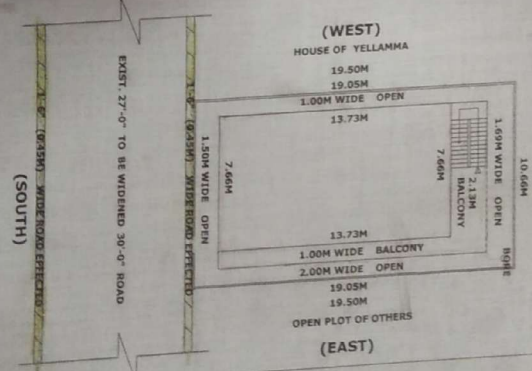

PLAN SHOWING THE EXISTING HOUSE TO BE REMOVED AND PROPOSED CONSTRUCTION OF G.FLOOR AND F.FLOOR R.C.C RESIDENTIAL BUILDING OF HOUSE BEARING M.P.L. NO.-16-9-200, SITUATED AT PUPPALAGUTTA, WARANGAL.

BELONGS TO:- SMT. VANNALA PADMAVAATHI W/O PREM SAGAR

AS PER G.O.M.S NO. 168 DATED 07-04-2012

AREA:-

PLOT AREA	204.00SQ.MTS
ROAD EFFECTED	4.79 SQ.MTS
NET PLOT AREA	199.21 SQ.MTS
G.FLOOR PLINTH AREA	105.17 SQ.MTS
" " BALCONY AREA	32.15 SQ.MTS
F.FLOOR PLINTH AREA	105.17 SQ.MTS
" " BALCONY AREA	32.15 SQ.MTS
OPEN AREA	94.04 SQ.MTS
G+1 FLOOR STAIRCASE COMPOUND WALL	12.00 SQ.MTS
	59.42 RM

SPECIFICATIONS

FOUNDATION:- FOOTINGS (1:1) $\frac{1}{3}$ PROP.
BASEMENT:- C.R.S (1:8) PROP.
ROOF:- R.C.C SLAB (1:1) $\frac{1}{3}$ PROP.
SUPER STRUCTURE:- BRICK MASONRY (1:6) PROP.
FLOORING:- POLISHED SHABED STONE
DOORS AND WINDOWS:- BEAST TEAK WOOD

REFERENCE


PROP.CONSTRUCTION EXIST. CONST. TO BE REMOVED ROAD EFFECTED

B. SRINIVAS
OWNER

T.P.B.O./T.P.S

16/1/2016
30-0
6-71

అప్పడారు అందరి పేరిటే లేదా...
 రోజున సమర్పించిన ప్రకారము...
 ... రోజు క్రింద పోతే...
 ... Sqm ల స్థలమును విస్తరించు దిక్కు
 ది విధమైన నడుమలొరము పెట్టించు

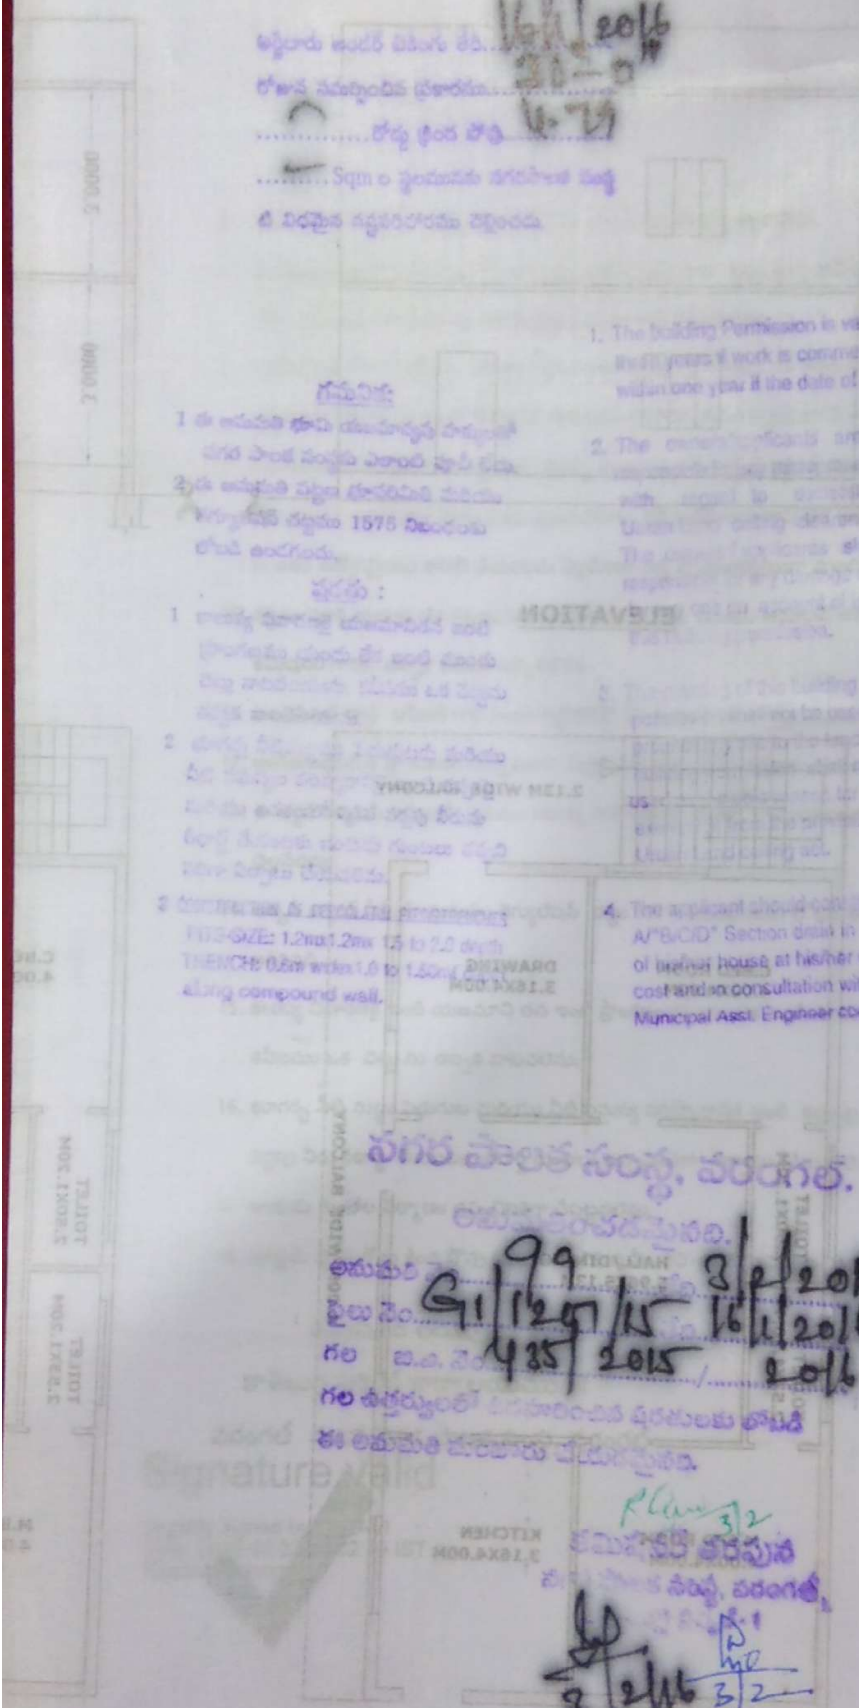

1. The building Permission is valid for 3 years if work is commenced within one year of the date of issue
2. The owner/contractor are solely responsible for getting the building plan approved by the Municipal Engineer. The approval of the plan shall be subject to the payment of the fee as prescribed.
3. The building plan shall be used as the basis for the construction of the building. This plan shall be submitted to the Municipal Engineer for checking and approval. The construction of the building shall be in accordance with the plan.
4. The applicant should construct a "B/C/D" Section drain in front of the house at his/her own cost and in consultation with the Municipal Asst. Engineer concerned.

గమనిక:

- 1 ఈ అనుమతి భూమి యజమాన్యస్థుల హక్కులలో చేసిన ఎంత మార్పును ఎలాంటి పూర్తి లేదా భాగం అనుమతి పెట్టిన ప్రకారమును వదిలించుకోవద్దు. 1575 నియమం ప్రకారం అందరినందు.

షరతులు :

- 1 అనుమతి పొందిన భూమిలో ఏదైనా మార్పు చేసినట్లయితే అది ముందుగా మున్సిపల్ ఇంజనీరుకు తెలియజేసి అనుమతి పొందాలి.
- 2 అనుమతి పొందిన భూమిలో ఏదైనా మార్పు చేసినట్లయితే అది ముందుగా మున్సిపల్ ఇంజనీరుకు తెలియజేసి అనుమతి పొందాలి.
- 3 భూమిలో ఏదైనా మార్పు చేసినట్లయితే అది ముందుగా మున్సిపల్ ఇంజనీరుకు తెలియజేసి అనుమతి పొందాలి.

పరమ పాలిత సంస్థ, వరంగల్.

అనుమతి పొందినది.
 తమిళనాడు 99 3/1/2016
 తేదీ 16/1/2016
 గల జి.ఎ. నెంబి 435/2015/2016
 గల ఉత్తర్వులలో వివరించిన షరతులకు తోచి
 ఈ అనుమతి మరలారు చేయబడినది.

Signature valid

3/2
 తమిళనాడు తరపున
 మున్సిపల్ ఇంజనీరు, వరంగల్
 3/2/16

PROP. GROUND FLOOR PLAN