

Reference:



Proposed.

[Scale: 1:100]

**Area Statement:**

# Total Plot	: 199.20 Sq.Mts.
# Proposed [G.F.]	: 183.83 Sq.Mts.
# Proposed [F.F.]	: 183.83 Sq.Mts.
# Total Plinth	: 367.66 Sq.Mts.
# Mortgage Area	: 0.00 Sq.Mts.
# Open Plot	: 0.00 Sq.Mts.
# Compound Wall Length	: 51.86 R/mts.

**NOTE:**  
This is only a preliminary sanction for construction of the building. No civil right over the land

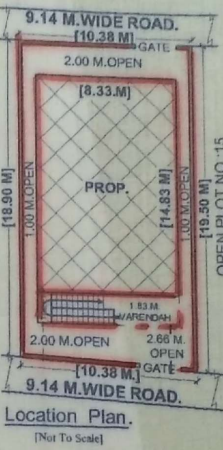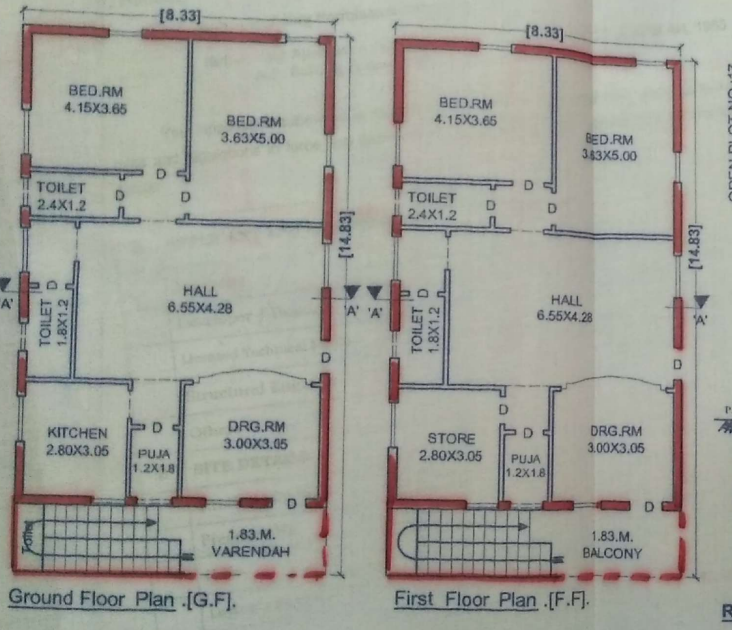

Drawn By: *S. Ganesh Kumar*

K. GANESH KUMAR S/o. N. S. S. No. C1 777 012 Consulting Engineer Architects & Engineers MEDAK 502110

TOWN PLANNING OFFICER MUNICIPAL COUNCIL MEDAK

COMMISSIONER MUNICIPAL COUNCIL MEDAK

Owner's Sign: *K. Veer Kumar*

**Plan Showing The Proposed Construction of R.c.c. Residential Building [G.F.,F.F.], in Open Plot No : 16, in Sy.No's : 654, in Ward No : 1, Block No : 11, Situated At Govt. Womens Polytechnic (Narsukheda) in Medak [ Mpty] T.S**

**Owner. SRI.K. VEER KUMAR S/O : K.RAMCHANDRAIAH.**