

అనుమతి కోసం
 ప్రతిపాదనలు
 పంపించుటకు
 సిద్ధంగా ఉన్నాము.
 అనుమతి కోసం
 ప్రతిపాదనలు
 పంపించుటకు
 సిద్ధంగా ఉన్నాము.

229/15, 2015-12-2015

ప్రతిపాదనలు
 పంపించుటకు
 సిద్ధంగా ఉన్నాము.




EXTRACT OF M.
 SCALE: 400 FT. D
 SITE UNDER

PLAN SHOWING THE PROPOSED CONSTRUCTION OF G+1 R.C.C. BUILDING IN BEARING No. IN SY.No.s:- 87/2/A, 87/2/B.(Open pl.no. 10) SITUATED AT JANGAON TOWN AND MUNICIPAL WGL.DT.TELANGA BELONGING TO:- SRI. AZMEERA RAVI S/O BICHYA.

[Signature]
COMMISSIONER
 Municipality, Jangaon
 15/12/15

SPECIFICATIONS	
FOUNDATION, BASMENT	: C.R.S. MASONRY
SUP. STRUCTURE	: BRICK IN CEMENT
ROOFING, COLUMN	
BEAMS AND LIN.	: R.C.C. ROOF
PLASTERING	: WITH CEMENT
FLOORING	: POLISH ST.
DOORS/WINDOWS	: C.T. WOOD.
ELECTRICAL	: AS PER ARR.

AREA REFERENCE	
TOTAL LAND	: 154-00 SQ. YDS. OR 128-76 SQ. MTS.
AFFECTED	: 7-00 SQ. MTS.
NET AREA	: 121-76 SQ. MTS.
PROP.G.FLOOR	: 73-50 SQ. MTS.
PROP.F.FLOOR	: 73-50 SQ. MTS.
OPEN AREA	: 48-26 SQ. MTS.
COMP.WALL	: 45-50 R. MTS.

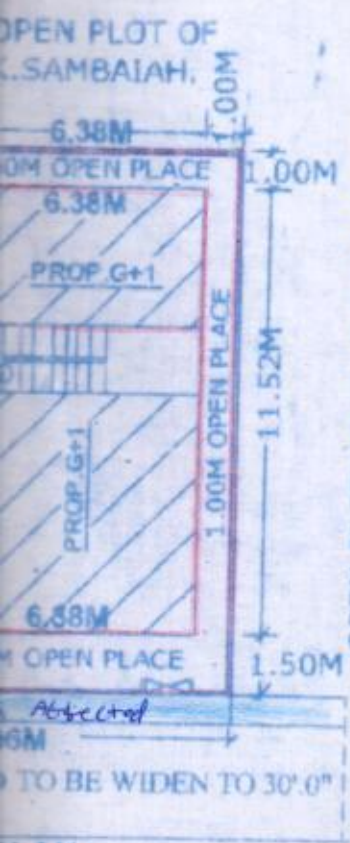

OPEN PLOT NO. 11 OF KANAKAIAH.



	PROPOSED	DRAWN BY <i>[Signature]</i>
	AFFECTED	
SCALE: 1:100C.M.		

G. CHANDRA SHE
 LICENCED SURVEYOR, L
 S.S. BUILDING PLANNERS
 OPP: HEAD POST OFFICE,
 Dist: WARANGAL-50
 CELL: 9866606030, 984

[Signature]

PLAN
 1:200 CM