



ELEVATION

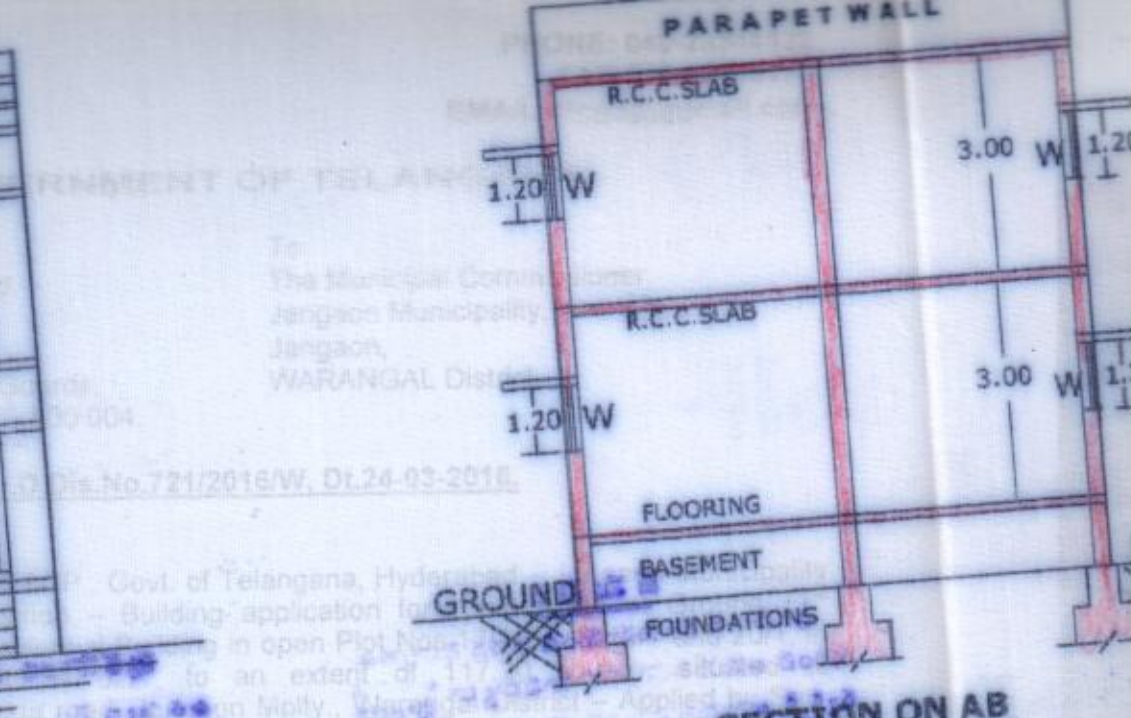

SECTION ON AB

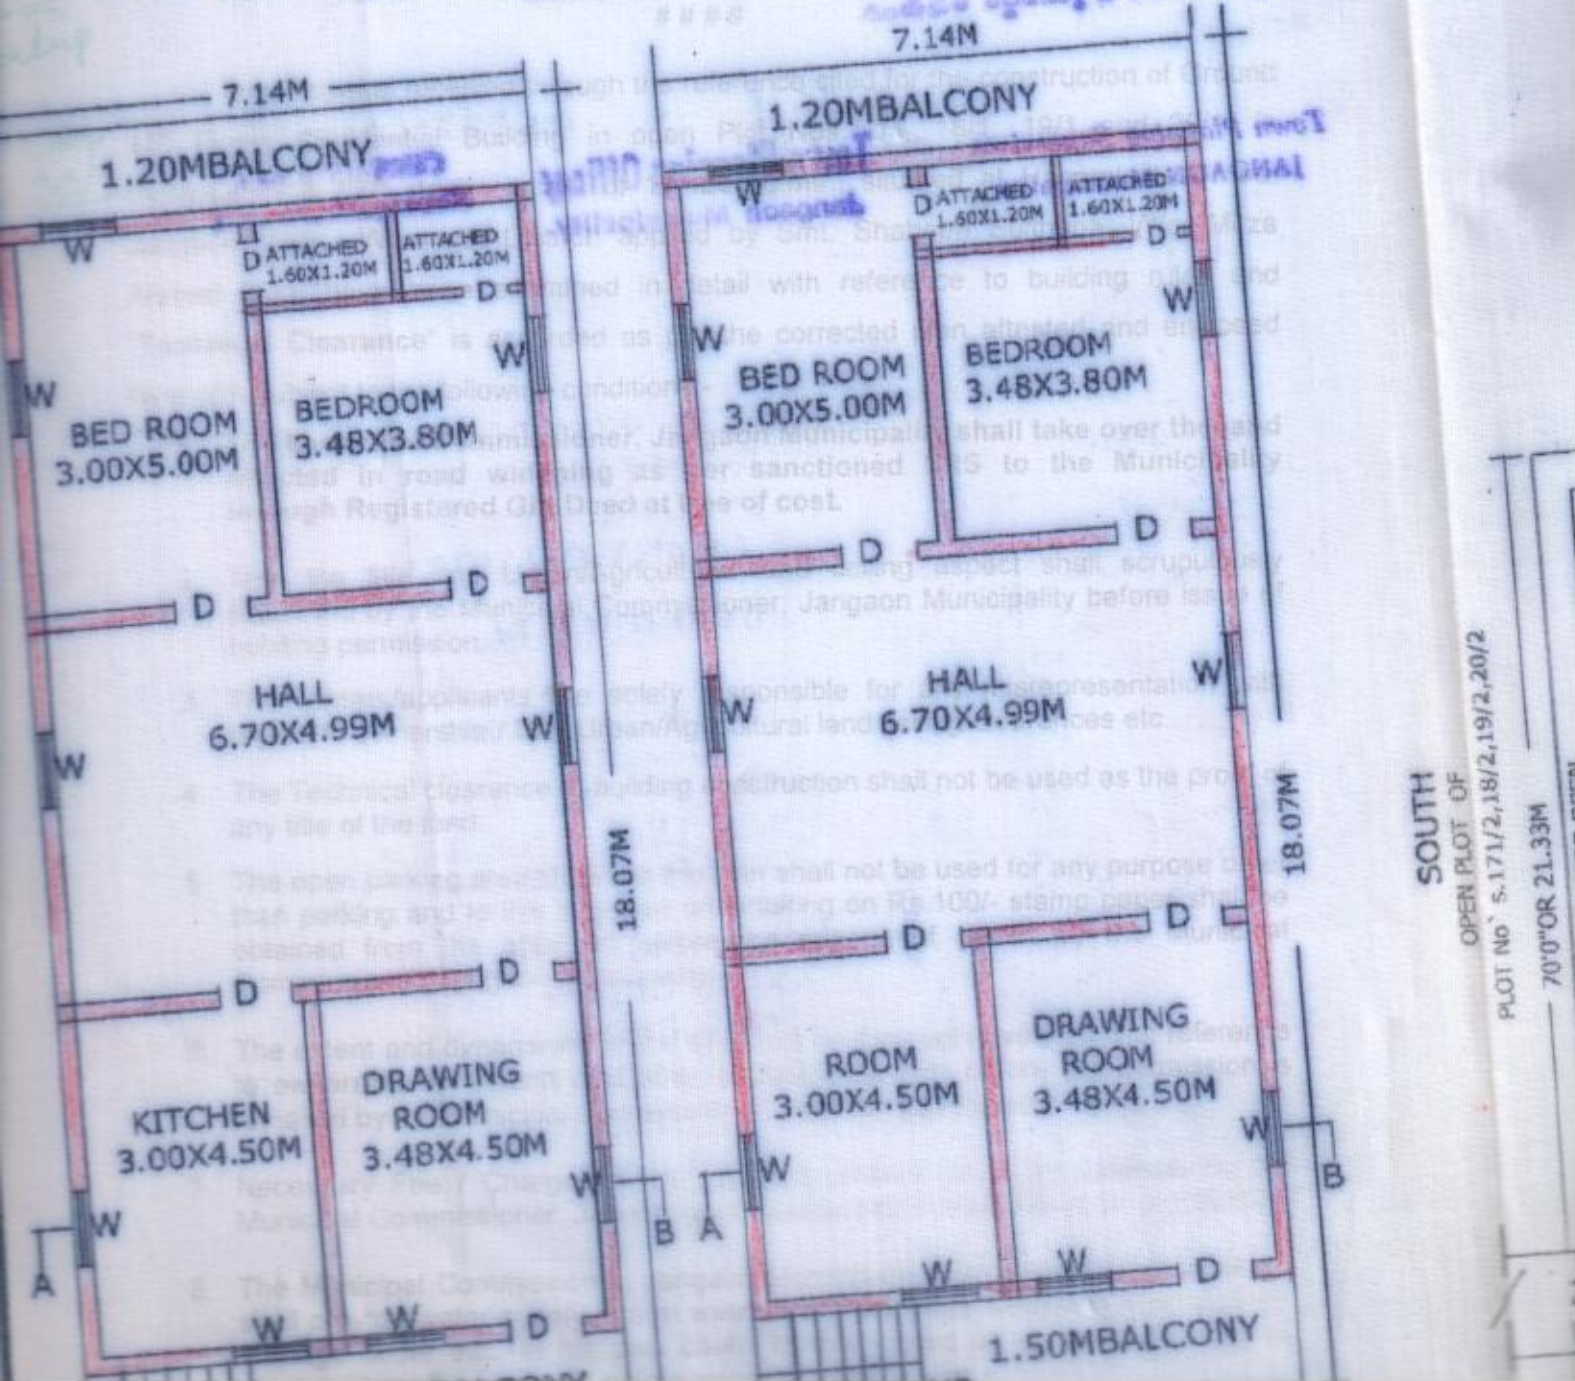

DEPARTMENT OF TELANGANA
To
The Municipal Commissioner
Jangaon Municipality
Jangaon,
WARANGAL Dist.

Govt. of Telangana, Hyderabad
Building application for
in open Plot No. ...
to an extent of 117 ...
on Miply, ...
Mirza Anwar ... Technical ...
of 05-02-2016 ...

SOUTH
OPEN PLOT OF
PLOT No S.171/2,18/2,19/2,20/2
70'0"OR 21.33M