
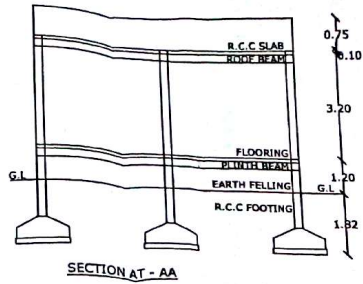


PLAN SHOWING THE PROPOSED CONSTRUCTION OF RESIDENTIAL GROUND FLOOR BUILDING SITUATED IN SY.NO:-749/AA, BLOCK NO 4, PLOT NO-77, GUDIBANDA ROAD VATTIVELLA GOPIREDDY NAGAR, KODAD (MUNICIPALITY), NALGONDA (DT) TELANGANA. BELONGS TO:- SMT. BATHULA KARUNASREE W/O LACHIREDDY.

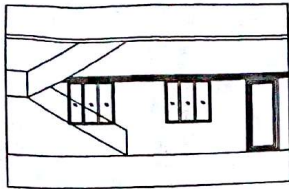

SECTION AT - AA

SPECIFICATION

FOUNDATION	R.C.C. FOOTING IN 1:2:4 OVER C.C BED IN 1:5:10
BASEMENT	C.R.S MASONRY IN CM 1:8
SUPER STRUCTURE	BRICK MASONRY IN CM 1:6
ROOFING	R.C.C SLAB IN 1:2:4
PLASTERING	IN CM 1:4
FLOORING	MABLE STONES
WOOD WORK	CUNTRY WOOD

REFERENCE

D	DOOR	3'-6" X 7'-0"
W	WINDOW	5'-0" X 5'-0"
V	VENTILATOR	5'-0" X 1'-0"

AREAS	SFT	SYD	SQM
PLOT AREA	1804.50	200.50	167.22
ROAD EFFECTED AREA	387.00	43.00	35.96
NET AREA	1417.50	157.50	131.73
PLINTH AREA	697.31	77.47	64.80
PROP: G.F	720.19	80.02	66.93
COMP.WALL	151.50	(R.F.T)	


PROPOSED SHOWN IN RED

EXISTING SHOWN IN BLUE


SET BACK	AS FOR G.O	AS FOR SITE
FRONT	1.50 M	1.50 M
REAR	1.50 M	1.50 M
SIDE- L	1.00 M	1.00 M
SIDE- R	1.00 M	1.00 M

OWNER'S SIGNATURE


(Signature)

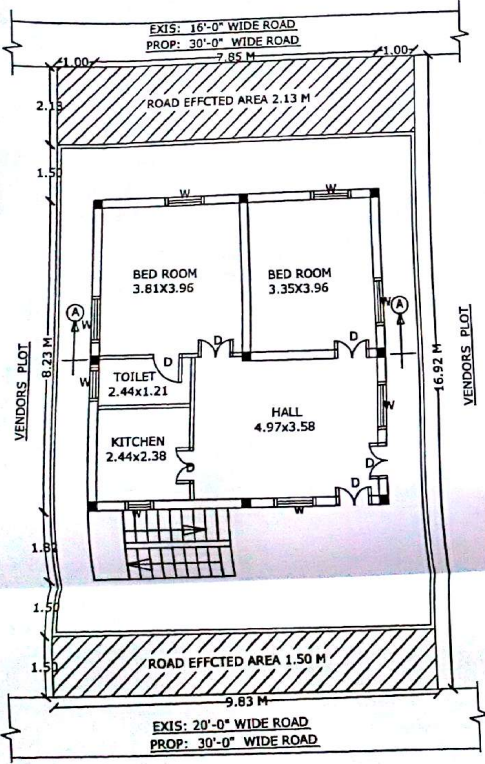

GROUND FLOOR PLAN & SITE PLAN

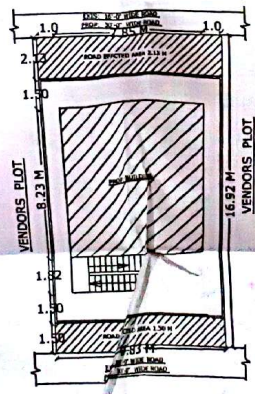

SITE PLAN SCALE 1:200

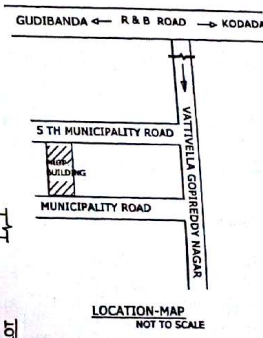

LOCATION-MAP NOT TO SCALE

SANCTIONED
 Building permission recorded vide Proc No. 199/2016 dated 29.3.2016 by issuing an order of Rs 11430/- vide E.L. No. 11430/2016. Rectified vide order no. 214012/46 dated 28.2.2016 this permission is valid upto 31.3.2019.
 TPB
 Commis. Kodad Municipality

VASTHU REKHA
 Architects Engineers & Builders
 Main Road, KODAD-509 208

VASTHU REKHA
 ARCHITECTS, ENGINEERS & BUILDERS
 MAIN ROAD KODAD