

PLAN SHOWING THE PROPOSED CONSTRUCTION OF
 GROUND FLOOR RESIDENTIAL BUILDING IN SY.NO:1045
 PLOT NO: 1045, WARD NO: BLOCK NO:12, SITUATED AT PERKA HOSTAL
 AREA KODURU (TOWN), HALGONDA (DIST), TELANGANA STATE

BELONGS TO: SRIKEETA SUDHAKAR RAO
 NO. UNGAIAH

AREAS	SFT	SQ YDS	SQMTS
TOTAL PLOT AREA	2079.00	231.00	193.14
EFFECTED AREA	120.00	13.33	11.09
NET AREA	1959.00	217.67	182.05
PLINTH AREAS			
PROP GROUND FLOOR	1296.48	144.05	120.44
OPEN AREA	662.52	73.61	61.55
COMPOUND WALL			56.09 RMTS

SPECIFICATIONS	
FOUNDATION	- R.C.C COLUMNS&BEAMS
BASEMENT	- C.R.S MASONRY IN/C.M
SUPERSTRUCTURE	- BRICK MASONRY IN/C.M
ROOF	- R.C.C SLAB
PLASTERING	- W.C.M 1:4
FLOORING	- MARBLE
DOORS & WINDOWS	- CT&TEAK WOOD







PROPOSED - [Red Line]
 EXISTING - [Black Line]
 AFFECTED - [Blue Line]

ALL DIMENSIONS ARE IN MTRS.
 SCALE: 1:100

SCHEDULE OF OPENINGS		
DOORS	"D"	1 00X2.00M=8
WINDOW	"W"	1 50X1.20M=9
VENTILATORS	"V"	1 50X0.25M=2

SETBACKS	AS PER GO	AS PER PLAN
FRONT OPEN	1.50 M	1.50 M
SIDE OPEN-1	1.50 M	1.50 M
SIDE OPEN-2	1.00 M	1.00 M
REAR OPEN	1.00 M	1.00 M

OWNER SIGNATURE: *[Signature]*
V. MADHAV RAO D.E.C.
 CIVIL ENGINEER
 REGISTRATION NO. 1045/2016
 HALGONDA, TELANGANA STATE

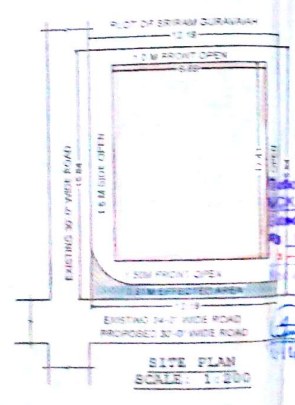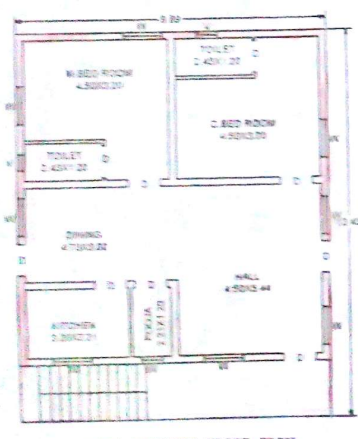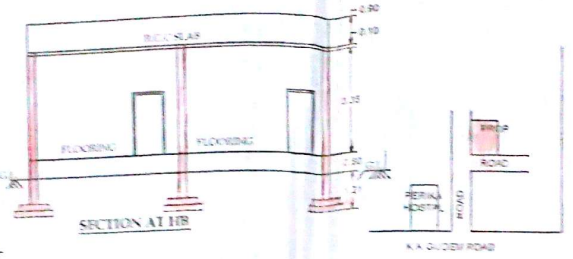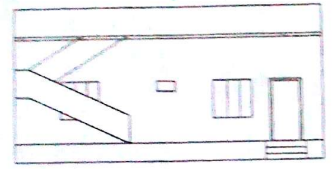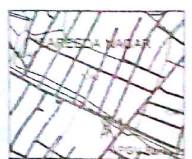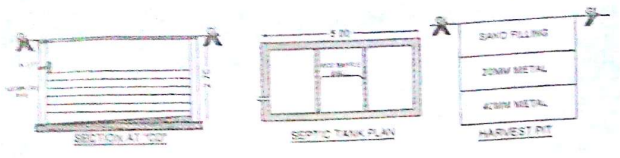

[Handwritten notes in blue and red ink]
 22.9.2016
 15.13.0
 only void
 01.4.13.345
 5.14.2016
 T.P.G.
 Koodal Engineering