


ELEVATION



SECTION AT-AA

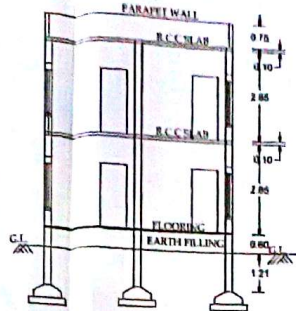

BASE MAP NOT TO SCALE

PLAN SHOWING THE PROPOSED CONSTRUCTION OF RESIDENTIAL GROUPING & FIRST FLOOR BUILDING SITUATED AT SY NO 1652 BLOCK NO 12, PHASE 12-13A, KODADA(MUNICIPALITY), NALGONDA(DIST), KARNATAKA, TELANGANA BELONGS TO SRI PULLURI VENKATESWARA RAO S/O NARAYANA

SPECIFICATIONS

FOUNDATION	R.C.C FOOTINGS IN 1:2:4 OVER C.C BED IN 1:8:10
BASEMENT	C.B.S MASONRY IN C.M 1:8
SUPER STRUCTURE	BRICK MASONRY IN C.M 1:8
ROOFING	R.C.C SLABS IN 1:2:4
PLASTERING	IN C.M 1:4
FLOORING	POLISH STONES
WOOD WORK	C.T WOOD

REFERENCE

DOORS - D	1 00 X 2 00
WINDOWS - W	1 50 X 1 50
VENTILATORS - V	1 25 X 0 80

AREAS

AREAS	Sq Ft	Sq Yd	Sq M
PLOT AREA	3672 00	408 00	341 28
ROAD EFFECT AREA	501 75	62 41	52 20
NET AREA	3110 25	345 58	289 05
<b>PLINTH AREA</b>			
G F	1138 35	126 28	105 60
F F	1138 35	126 26	105 60
OPEN PLACE	1973 90	219 32	183 44
COMPOUND WALL	73 39 RMT		

PROPOSED SHOWN IN RED

EXISTING SHOWN IN BLUE


SET BACK AS PER G.O. AS PER SITE

FRONT SIDE	3 00 M	3 00 M
REAR SIDE	3 00 M	3 00 M
LEFT SIDE	1 50 M	1 50 M
RIGHT SIDE	3 00 M	3 00 M


ALL DIMENSIONS ARE IN METERS  
SCALE 1 100

OWNER'S SIGNATURE


*P. Venkateswar Rao*

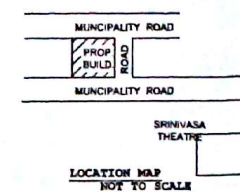


LOCATION MAP NOT TO SCALE

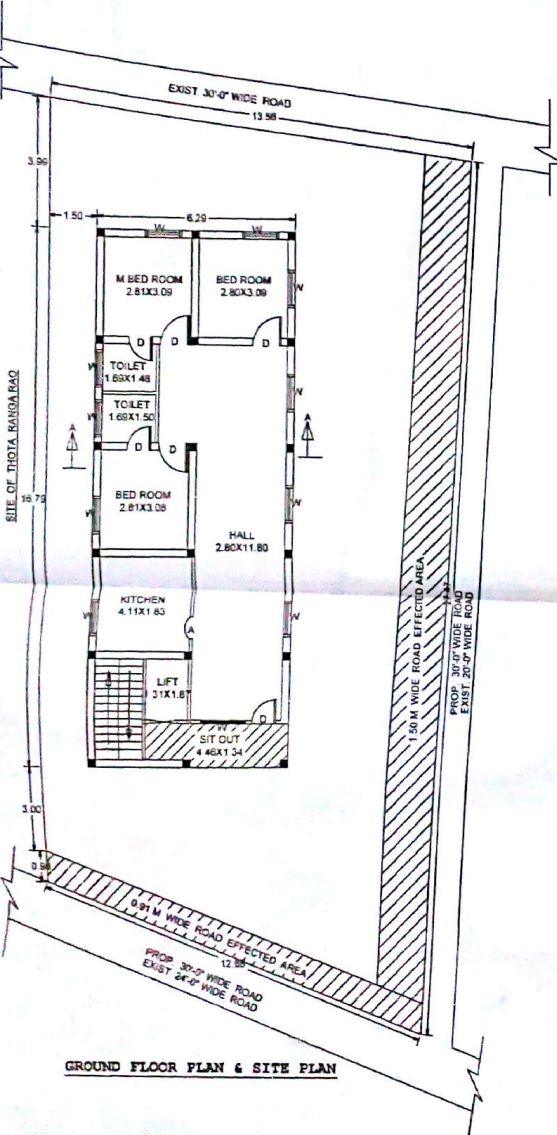

GROUND FLOOR PLAN & SITE PLAN

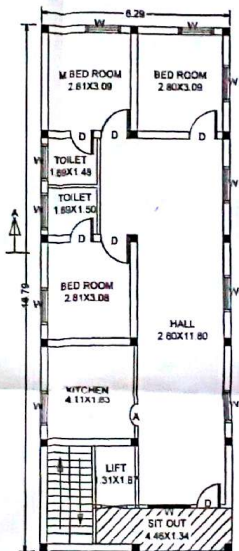

FIRST FLOOR PLAN

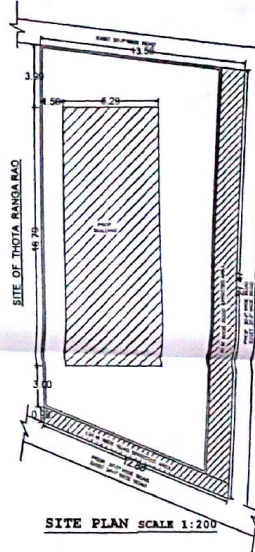

SITE PLAN SCALE 1:200

**NOTIFICATION**  
Building permission accorded vide Proc.No. NCK/01/2735/PA No. 15-1-179/15 Dated: 30-12-2015 by collecting an amount of Rs 9,149/- Properly Taxed. One dimensional drawing submitted only vide Receipt No. CH/124/11 Dated: 15-12-2015 and this permission is valid upto \_\_\_\_\_  
30/12/2015  
Commissioner  
Kodada Municipality

**essal**  
Ch. Nageswar Rao  
Licensed Civil Engineer  
Lic. No. 0409/10014  
**VASTHU REKHA**  
Architects Engineers & Drafting  
Main Road, KODADA-581 226

VASTHU REKHA  
ARCHITECTS & ENGINEERS  
MAIN ROAD, KODADA-581226