




ELEVATION

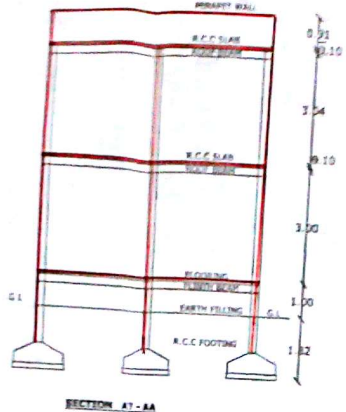


SECTION A-A

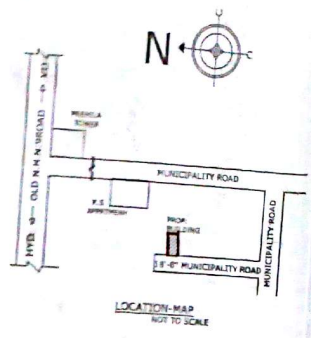


LOCATION MAP

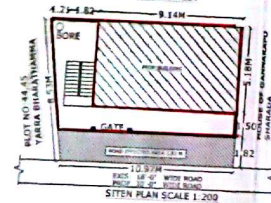

SITEN PLAN SCALE 1:200

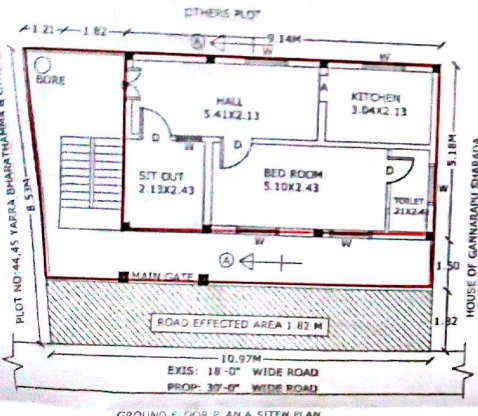

GROUND FLOOR PLAN & SITEN PLAN

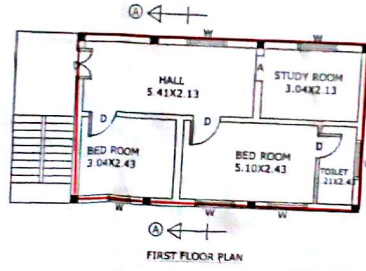

FIRST FLOOR PLAN

PLAN SHOWING THE PROPOSED CONSTRUCTION OF RESIDENTIAL GROUND FLOOR BUILDING SITUATED IN SY NO 719 TBE & TS 5, PHASE 1, BLOCK NO 4 BHAVANI NAGAR, KODAKA, NALGONDA (DT), TELANGANA BELONGS TO - SMT. GUGGILAPU VENKTA RAMANA DODATI VAIKUNTHAN

FOUNDATION	SPECIFICATION
BASEMENT	R.C.C. FOOTING IN 1:4 OVER C.C. BED ON 2:5
SUPER STRUCTURE	C.R.S. MASONRY IN CM 1:6
ROOFING	BRICK MASONRY IN CM 1:6
PLASTERING	R.C.C. SLAB IN 1:2:4 IN CM 1:4
FLOORING	MARBLE STONES
WOOD WORK	COUNTRY WOOD

REFERENCE	
D DOOR	3'-6" X 7'-0"
W WINDOW	5'-0" X 5'-0"
V VENTILATOR	5'-0" X 1'-0"

AREAS	SFT	SQD	SQM
PLOT AREA	872.00	108.00	80.28
ROAD EFFECTED AREA			
AREA	218.00	24.00	20.74
NETT AREA	758.00	84.55	69.54
PLINTH AREA			
PROP. G.F	510.00	56.66	47.33
PROP. F.F	510.00	56.66	47.33
OPEN AREA	248.00	27.89	22.15
COMP WALL	120.00 (R.F.T)		

PROPOSED SHOWN IN RED		
EXISTING SHOWN IN BLUE		
SET BACK	AS FOR G.C.	AS FOR SITE
FRONT	1.50 M	1.50 M
REAR	0.00 M	0.00 M
SIDE- L	0.00 M	3.04 M
SIDE- R	0.00 M	0.00 M

OWNER'S SIGNATURE

ENR. NARAYAN RAO  
 CIVIL ENGINEER  
 MASTHU REDDI  
 Architects Engineers & Builders  
 Main Road, KODAKA-508 204

Building approved according to P.P. No. 84/2013, 2757/2013, 136/2013, 29/2013. They are subject to the provisions of the Telangana Building Regulation, 1978 and the Telangana Building Rules, 1978. The plan is approved on 28-6-2013.

28/6/2015 TPO