





PLAN SHOWING THE PROPOSED CONSTRUCTION OF RESIDENTIAL GROUND FLOOR BUILDING SITUATED IN SY. NO 1049, BLOCK NO. 12, PERIKA HOSTAL AREA, KODAD (MUNICIPALITY), NALGONDA (DT), TELANGANA. BELONGS TO SRI AKARAPU LAXMANA CHARY S/O JANAIAH.

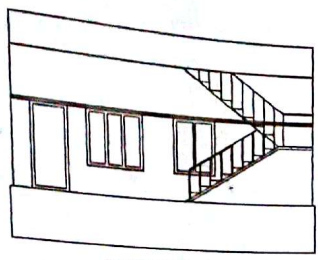

FRONT ELEVATION

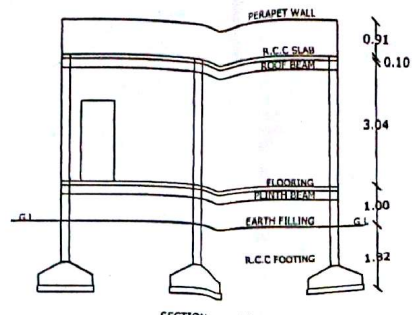

SECTION AT-AA

SPECIFICATION	
FOUNDATION	R.C.C. FOOTING IN 1:2:4 OVER C.C BED IN 1:5:10
BASEMENT SUPER STRUCTURE	C.R.S MASONRY IN CM 1:8
ROOFING	BRICK MASONRY IN CM 1:6
PLASTERING	R.C.C SLAB IN 1:2:4 IN CM 1:4
FLOORING	MABLE STONES
WOOD WORK	CUNTRY WOOD

REFERENCE	
D DOOR	3'-6" X 7'-0"
W WINDOW	5'-0" X 5'-0"
V VENTILATOR	5'-0" X 1'-0"


AREAS	SFT	SYD	SQM
PLOT AREA	1980.00	220.00	183.95
ROAD EFFECTED AREA			
NETT AREA	99.75	11.06	9.27
PLINTH AREA	1660.25	208.91	174.74
PROP. G.F	1066.81	118.53	99.14
OPEN AREA	813.44	90.38	75.59
COMP.WALL	179.50	(R.F.T)	

PROPOSED SHOWN IN RED		
EXISTING SHOWN IN BLUE		
SET BACK	AS FOR G.O	AS FOR SITE
FRONT	1.50 M	1.50 M
REAR	1.00 M	1.00 M
SIDE- L	1.00 M	1.44 M
SIDE- R	1.00 M	1.00 M


OWNER'S SIGNATURE

*(Signature)*  
 Ch. Nageswar Reddy  
 Licensed Civil Engineer  
 Lic No. GA09/1/2014  
**VASTHU REKHA**  
 Architects Engineers & Builders  
 Main Road, KODAD-508 206.


VASTHU REKHA  
 ARCHITECTS, ENGINEERS & BUILDERS  
 MAIN ROAD KODAD

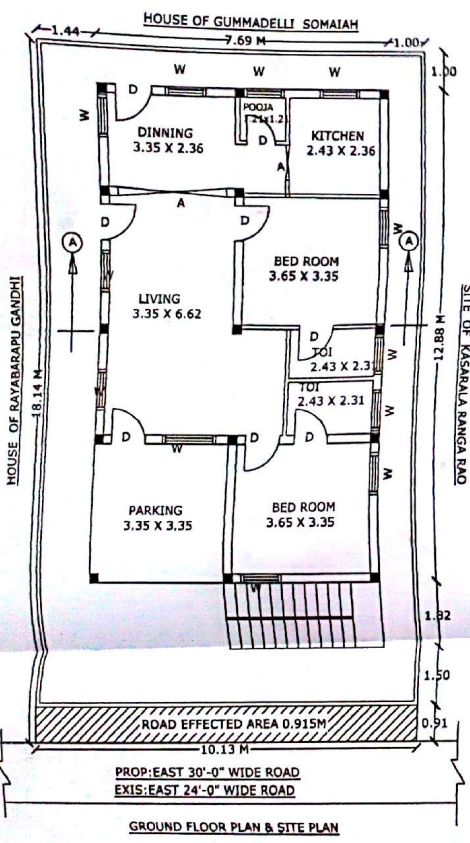

GROUND FLOOR PLAN & SITE PLAN

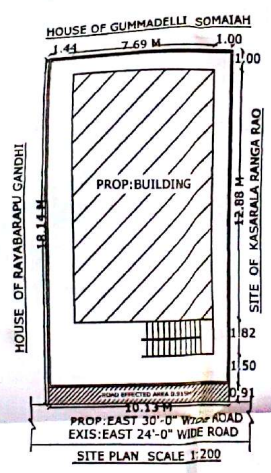

SITE PLAN SCALE 1:200

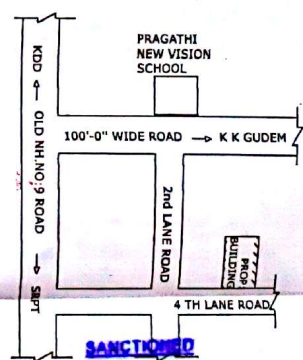

SANCTIONED

Building permission according to Proc.No. MCK/01/2814/RA/142/2015  
 Dated: 29.12.15 duly on footing an amount of Rs. 12,725 (Rupees Twelve thousand seven hundred seventy two) vide Receipt No. 9148/2228  
 and this permission is valid till 12-1-2016

11/11/2016