


EXTRACT OF D.P. No. 86/2010 SITUATED AT SHYAM PRASAD NAGAR, GAVICHERLA ROAD, WARANGAL. SCALE: 100'-0" FEET AN INCH SITE UNDER REFERENCE

65	66	67	68	69	70
76	75 (74)	73	72	71	
PROP. 40'-0" WIDE ROAD					
90	91	92	93	94	95
P.L.O.T. 3, 40' x 55'					
101	100	98	98	97	96
PROP. 40'-0" WIDE ROAD					
103/B	103/A	104			

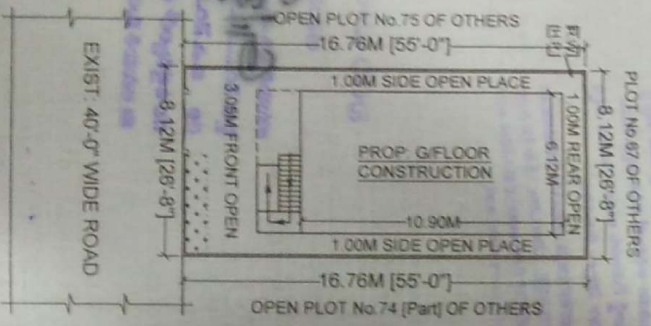

PLAN SHOWING THE PROPOSED CONSTRUCTION OF GROUND FLOOR R.C.C. RESIDENTIAL BUILDING IN THE OPEN PLOT No. 74 (Part) OUT OF SURVEY No. 882 (New) 1347 (Old), 883/B, 883/C, 883/D1 AND 883/D2 (New) 1364 (Old) OF FORT WARANGAL REVENUE (M), SITUATED AT SHYAM PRASAD NAGAR, GAVICHERLA ROAD, WARANGAL (Dist.) BELONGS TO: **MANNEM HYMAVATHI W/O M. HARIBABU**


AREA DETAILS:

TOTAL PLOT AREA	136.25 Sq. Mts. [or 162.96 Sq. Yds.]
PROP. G/F BUILTUP AREA	77.72 Sq. Mts.
OPEN AREA	58.53 Sq. Mts.
PROP. COMPOUND WALL	45.76 Sq. Mts.



- SPECIFICATIONS:
- FOUNDATION : U.C.R.S. IN CM
 - BASEMENT : C.R.S. IN CM
 - STRUCTURE : BRICK IN CM
 - ROOFING : R.C.C. SLAB
 - FLOORING : MARBLE/TILES
 - PLASTERING : WITH CM
 - DOOR & WINDOW : TEAK WOOD
- PROPOSED CONSTRUCTION

SCALE: (1:100)

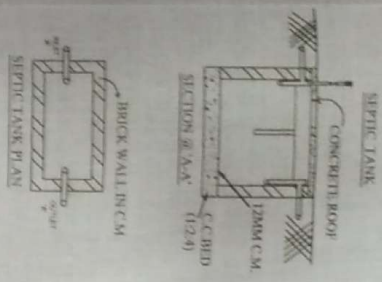


G. SRINIVAS,
 Licensed Surveyor
 Lic. Regd. No. 02/1990
 Warangal
 Warangal




M. Haribabu
 OWNER'S SIGN

OF
THE
ew]
4 [Old]
YAM
ist.,].

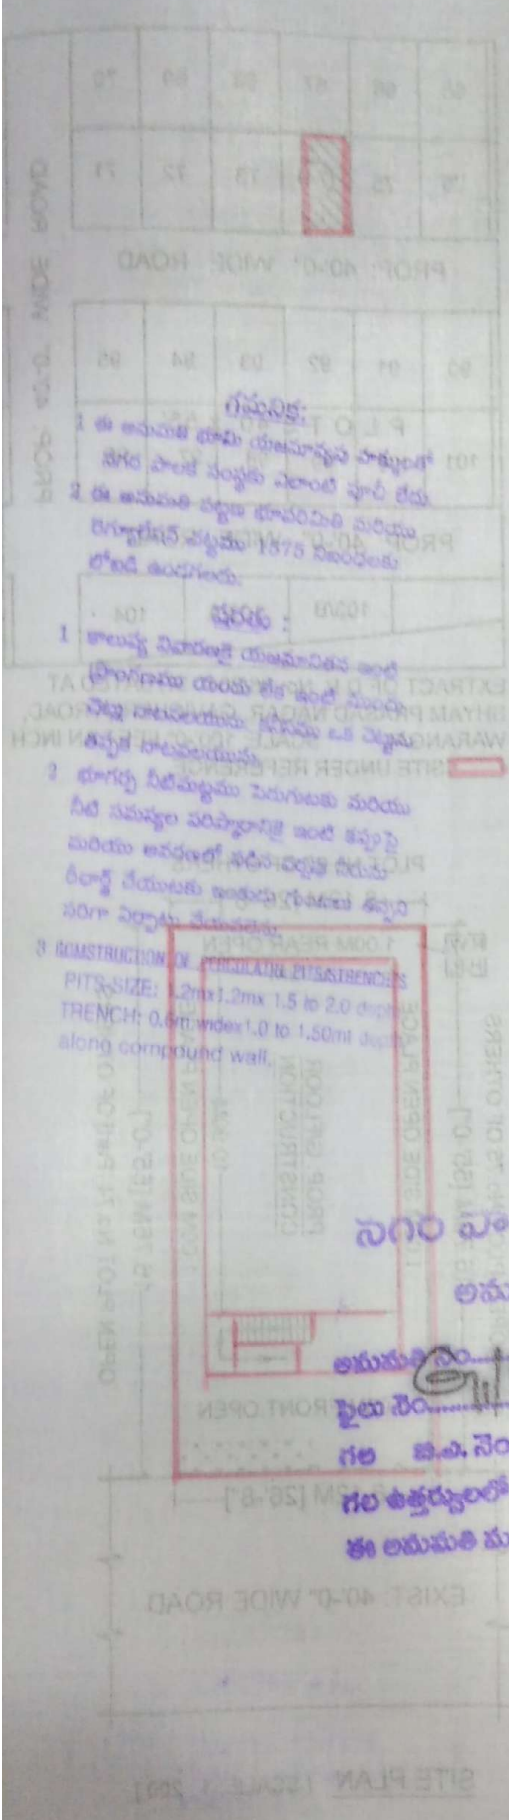



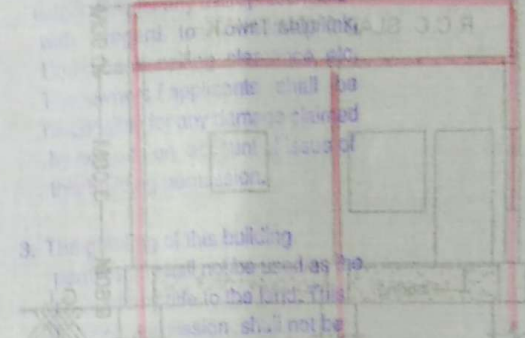



నగర పాలక సంస్థ, ఎస్.ఎస్.సి.

అనుమతించడమైనది

అనుమతి నం. 98 తేదీ 12/2/2016
ఫైలు నం. 390/2015 తేదీ 14/1/15
గల జ.ఎ.నం. 390/2015, 2016

గల ఉత్తర్వులలో ఉదహరించిన షరతులకు లోబడి
ఈ అనుమతి మంజూరు చేయడమైనది.

R. Govind
కాశిబుగ్గ నం. 1-1

1/2/16
3/2/16