


L.R.S. NO. 211/2016
 ID NO: KUDAL 000331/2015-16

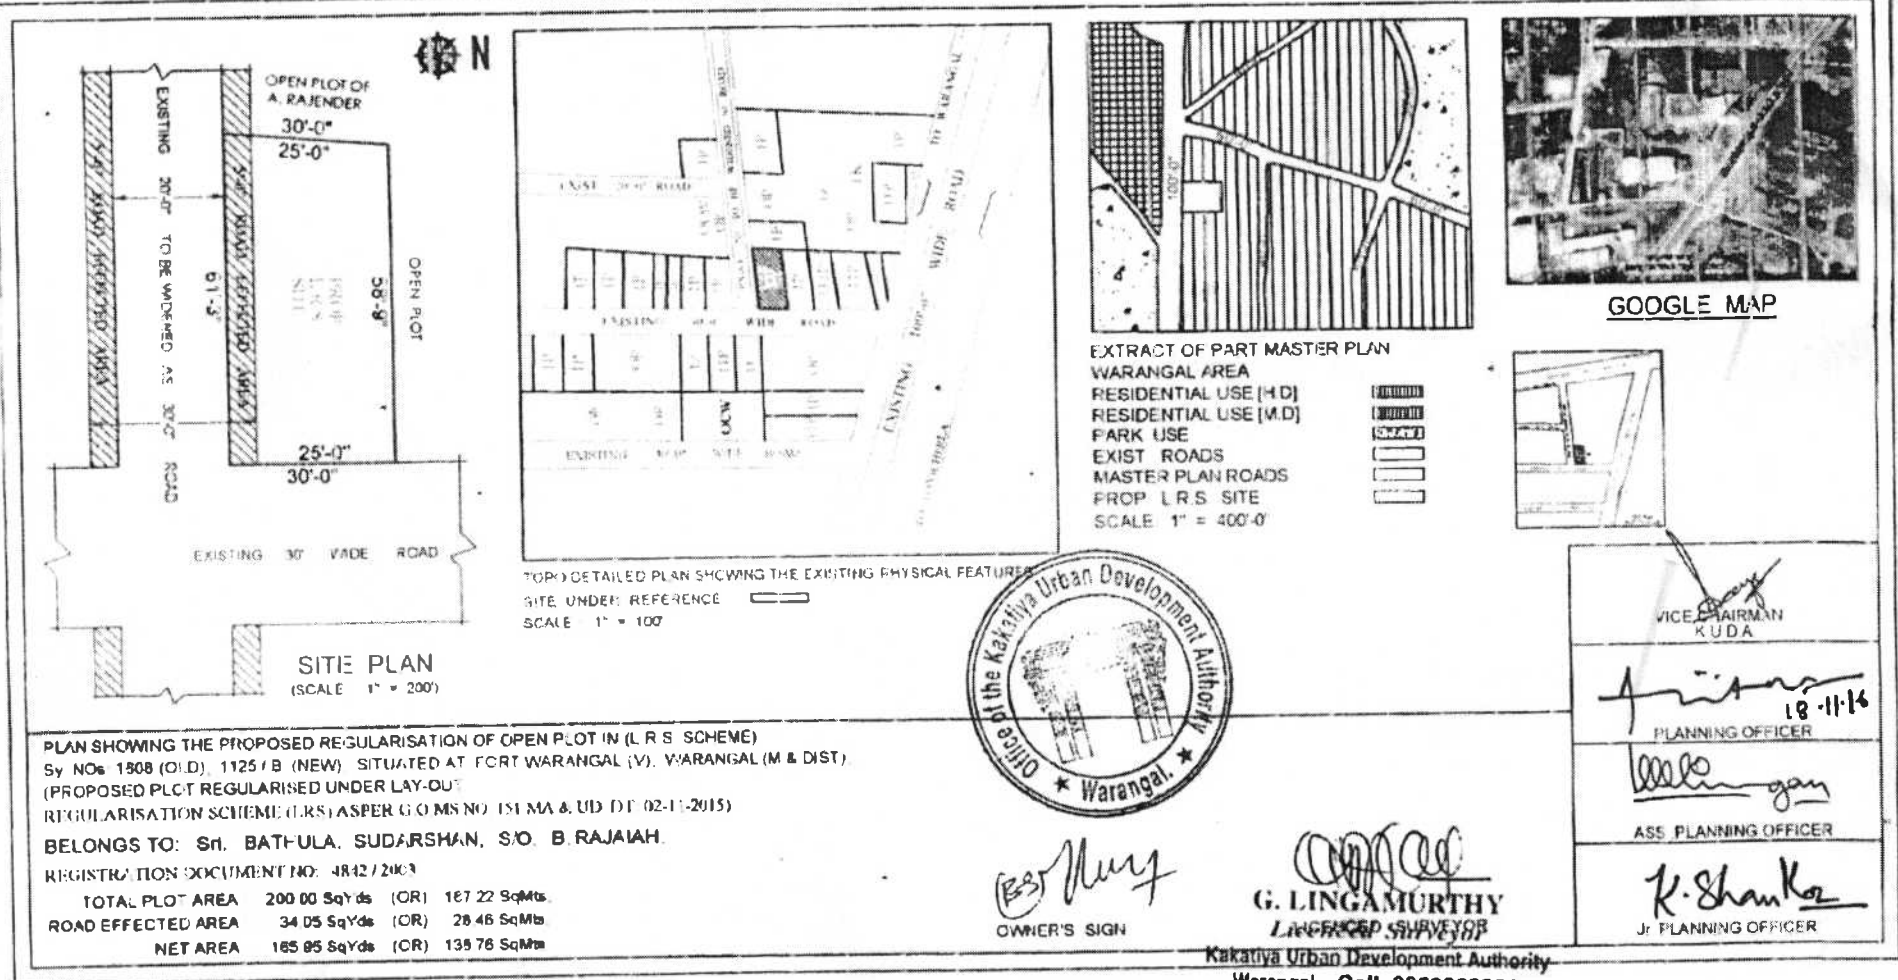

PLAN SHOWING THE PROPOSED REGULARISATION OF OPEN PLOT IN (L.R.S. SCHEME)
 Sy NOs 1808 (OLD), 1125 / B (NEW) SITUATED AT FORT WARANGAL (V), WARANGAL (M & DIST.)
 (PROPOSED PLOT REGULARISED UNDER LAY-OUT)
 REGULARISATION SCHEME (L.R.S.) AS PER G.O.M.S NO. 151 MA & UD DT 02-11-2015)
 BELONGS TO: Sri. BATFULA, SUDARSHAN, S/O. B. RAJAJAH.
 REGISTRATION DOCUMENT NO: 4842/2003

| | | | |
|--------------------|--------------|------|--------------|
| TOTAL PLOT AREA | 200.00 SqYds | (OR) | 167.22 SqMts |
| ROAD EFFECTED AREA | 34.05 SqYds | (OR) | 28.46 SqMts |
| NET AREA | 165.95 SqYds | (OR) | 138.76 SqMts |

Kakatiya Urban Development Authority
 Warangal. Cell: 9963362291
 Licence No. 09/2015