

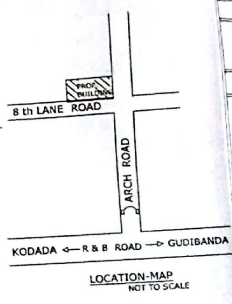
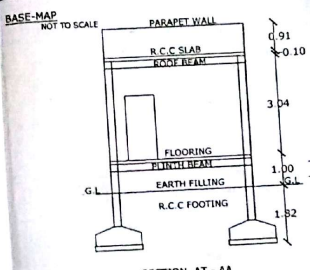
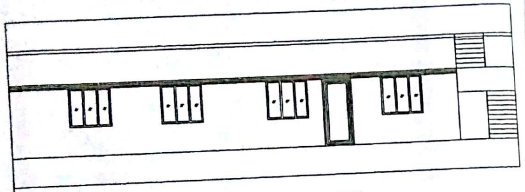
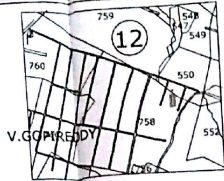


PLAN SHOWING THE PROPOSED CONSTRUCTION OF RESIDENTIAL GROUND FLOOR BUILDING BELONGS TO SITUATED IN SY. NO: 758, BLOCK NO 4, PART OF PLAT NO 18, & 19, GUDIBANDA ROAD, KODADA (MUNICIPALITY), NALGONDA (DT), TELANGANA. BELONGS TO:- SRI NANDYALA SRINIVASA REDDY S/O KOTI REDDY.

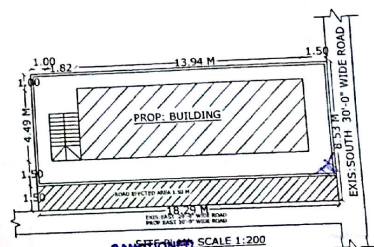

SPECIFICATION			
FOUNDATION	R.C.C. FOOTING IN 1:2:4 OVER C.C BED IN 1:5:10		
BASEMENT	C.R.S MASONRY IN CM 1:6		
SUPER STRUCTURE	R.C.C SLAB IN 1:2:4		
ROOFING	IN CM 1:4		
PLASTERING	MABLE STONES		
FLOORING	CUNTRY WOOD		
WOOD WORK			
REFERECE			
D	DOOR	3'-6" X 7'-0"	
W	WINDOW	5'-0" X 5'-0"	
V	VENTILATOR	5'-0" X 1'-0"	
AREAS			
	SFT	SYD	SQM
PLOT AREA	1680.00	186.68	156.04
ROAD EFFECTED AREA	300.00	33.33	27.88
NETT AREA	1380.00	153.33	128.25
PLINTH AREA			
PROP: G.F	674.81	74.97	62.71
OPEN AREA	705.19	78.35	65.53
COMP WALL	168.00	(R.F.T)	

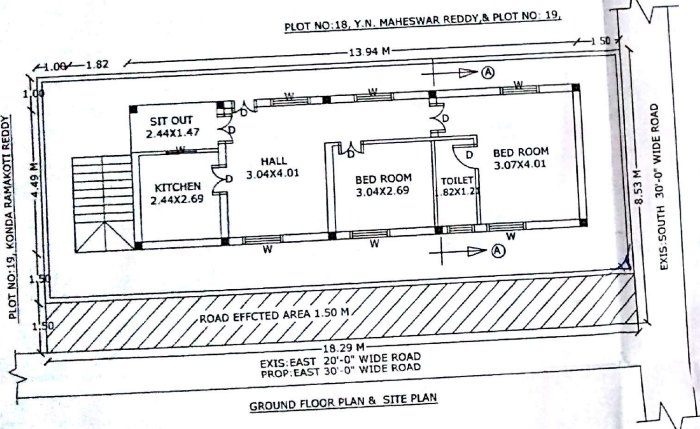

PROPOSED SHOWN IN RED			
EXISTING SHOWN IN BLUE			
SET BACK	AS FOR G.O	AS FOR SITE	
FRONT	1.50 M	1.50 M	
REAR	1.00 M	1.00 M	
SIDE - L	1.00 M	1.50 M	
SIDE - R	1.00 M	1.00 M	

OWNER'S SIGNATURE  
*N. Nandyala Srinivasa Reddy*  
**Ch. Nageswar Rao**  
 Licensed Civil Engineer  
 Lic. No. GM/09/1/2014  
**VASTHU REKHA**  
 Architects, Engineers & Builders  
 Main Road Kodada  
**VASTHU REKHA**  
 ARCHITECTS, ENGINEERS & BUILDERS

**SANCTIONED SCALE 1:200**  
 Building permission accorded vide Proc.No. MCKG/1/1899/BAND-91/2016  
 Dated 11.11.2016. Duty Collecting an amount of Rs. 1954/- (Rupees One thousand nine hundred and Fifty Four Only)  
 Vide Receipt No. 0174/2016/4 dated 01.11.16 and this Permission is valid upto 6.4.2018  
 TPO 14/17  
 Commissioner  
 Kodada Municipality