
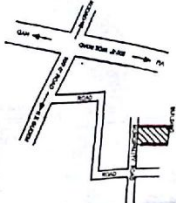
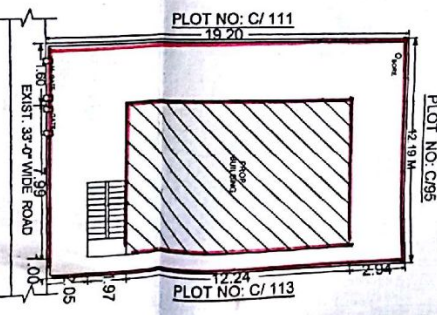
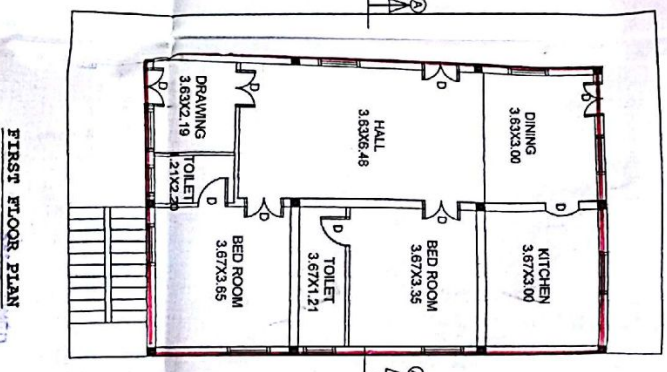
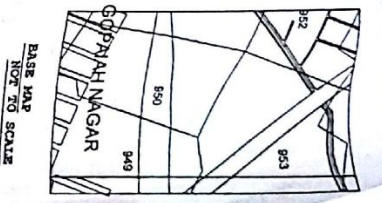
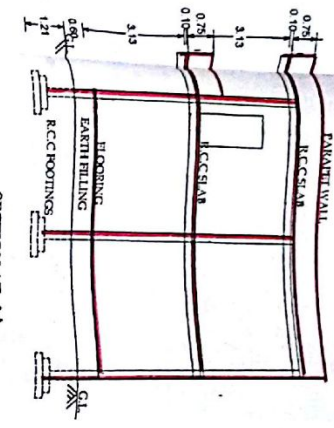
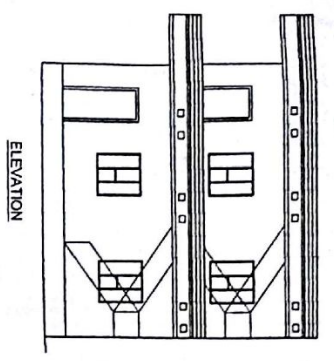


GROUND FLOOR PLAN & SITE PLAN

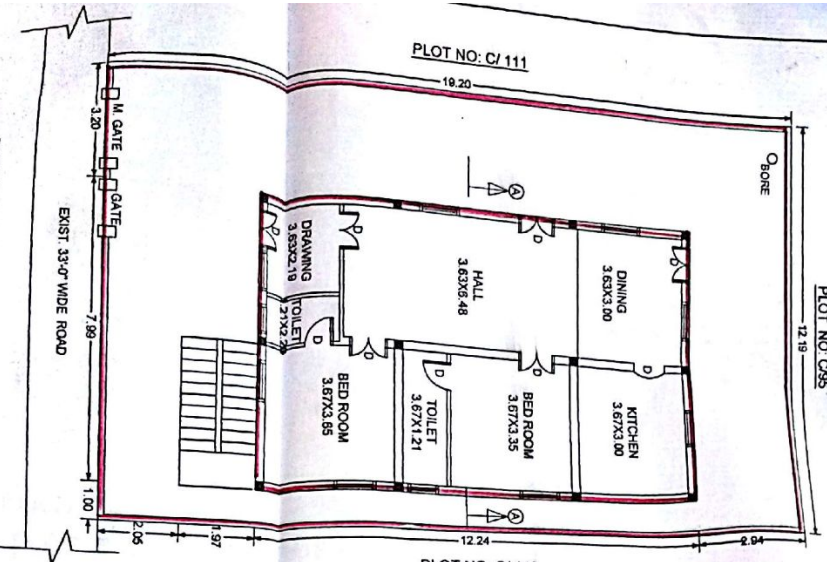

FIRST FLOOR PLAN

Building permission accorded vide P.O. No. NITE SITE PLAN SCALE 1:200
 MCK/GI/992, Dt. 29/7/2016
 Date: 29/7/2016
 Re: Phase 2, Tandy, near thousand
 Race, Kodad, Mangalore.
 Permitted area: 05105/16
 This permission is valid upto 6 years.

PKBO
 TPO
 Kodad Municipality
 Mangalore

PLAN SHOWING THE PROPOSED CONSTRUCTION OF BUILDING OF GROUND FLOOR & FIRST FLOOR BUILDING SITUATED AT SY NO 950, BLOCK NO. 12, PLOT NO. C/112, GOPALAN ANNAPURNA-NAGAR-2, NEAR BY PASS ROAD, KODADAMUNICIPALITY, NALGONDA DT., TELANGANA.
 BELONGS TO:
 SMT. MANDAVA MANGAMMA W/O BIXAM



SPECIFICATIONS			
FOUNDATION	R.C.C FOOTINGS IN 1:2:4	OVER C.C BED IN 1:2:M:18	
BASEMENT	C.R.S MASONRY IN C.M 1:8	BRICK MASONRY IN C.M 1:8	
SUPER STRUCTURE	R.C.C SLAB IN 1:2:4		
ROOFING	IN C.M 1:4		
PLASTERING	POLISH STONES		
FLOORING	C.T WOOD		
WOOD WORK			
REFERENCE			
DOORS - D	1.00 X 2.00		
WINDOWS - W	1.50 X 1.50		
VENTILATORS - V	1.20 X 0.60		
AREAS			
	Sq Ft	Sq Yd	Sq Mtr
PLOT AREA	2520.00	280.00	234.08
ROAD EFFECT			
AREA			
NET AREA	2520.00	280.00	234.08
PLINTH AREA			
G.F	1052.30	116.92	97.79
F.F	1052.30	116.92	97.79
OPEN AREA	1467.70	163.07	136.40
COMP. WALL	62.80 RMT		
PROPOSED SHOWN IN RED			
EXISTING SHOWN IN BLUE			
AS PER G.O AS PER SITE			
FRONT SIDE	2.00 M	2.00 M	2.34 M
REAR SIDE	1.00 M	1.00 M	3.20 M
LEFT SIDE	1.00 M	1.00 M	1.00 M
RIGHT SIDE	1.00 M	1.00 M	1.00 M
ALL DIMENSIONS ARE IN METERS SCALE 1:100			
OWNER'S SIGNATURE			

GANESH
 Ch. Mangalwar Rao
 Licensed Civil Engineer
 Lic. No. GIAS/10113
VASTHY/REKHA
 Architects & Builders
 Main Road, KODAD-592009.

VASTHU REKHA
 ARCHITECTS & ENGINEERS
 MAIN ROAD, KODADA-592009