




ELEVATION

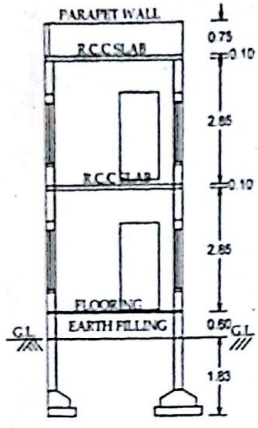


SECTION AT-AA

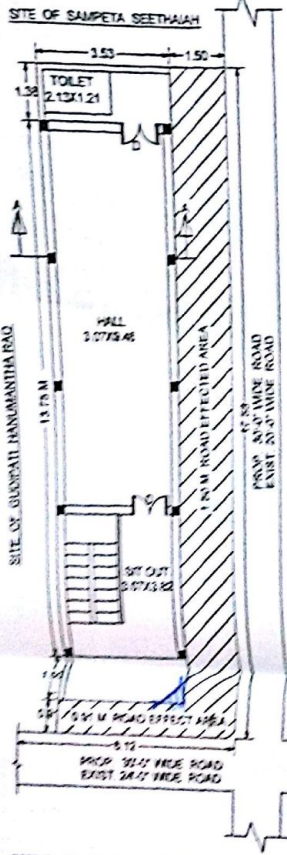

GROUND FLOOR PLAN & SITE PLAN

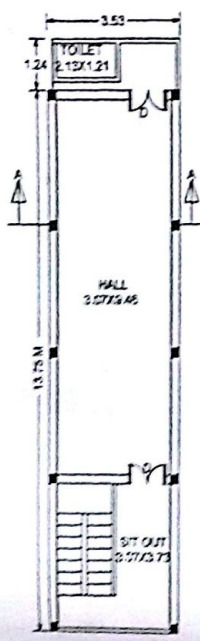

FIRST FLOOR PLAN

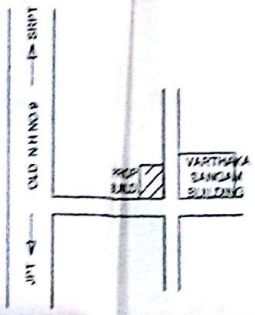

LOCATION MAP NOT TO SCALE

Build No: 1006  
 Date: 12.5.16  
 Recd: 9.15.16  
 Recd: 20/12/17  
 Prec. No: 25-10016  
 Recd: 25.12.16  
 Recd: 20/12/17  
 Recd: 6.5.2016  
 This permission is valid upto 2016  
 Kodad Municipality

PLAN SHOWING THE PROPOSED CONSTRUCTION OF RESIDENTIAL BUILDING & FIRST FLOOR BUILDING SITUATED AT WARD NO.1, KODADA (DT.), TELANGANA. BELONGS TO: SMT. MUKKA RADHAKRISHNA RAO.

SPECIFICATIONS			
FOUNDATION	RCC FOOTINGS IN 1:2:4 OVER C.C. BED IN 1:3:10		
BASEMENT	C.P.S MASONRY IN C.M 1:3		
SUPER STRUCTURE	C.P.S MASONRY IN C.M 1:3		
ROOFING	BRICK MASONRY IN C.M 1:3		
PLASTERING	RCC SLAB IN 1:2:4		
FLOORING	R.C.M 1:4		
WOOD WORK	POLISH STONES		
	ST. WOOD		
REFERENCE			
DOORS - D	100x200		
WINDOWS - W	150x150		
VENTILATORS - V	120x150		
AREAS			
	sq.ft	sq.yd	sq.m
PLOT AREA	648.75	105.90	88.06
ROAD EFFECT AREA	522.25	56.81	58.22
NET AREA	626.50	56.81	58.22
PLINTH AREA	522.25	56.81	58.22
GROUND FLOOR	522.25	56.81	58.22
FIRST FLOOR	104.25	11.58	12.62
OPEN PLACE	104.25	11.58	12.62
COMPOUND WALL	39.02	4.50	4.76
PROPOSED SHOWN IN RED			
EXISTING SHOWN IN BLUE			
AS PER G.O.			
AS PER SITE			
FRONT SIDE	1.50 M	1.50 M	
REAR SIDE	0.00 M	0.00 M	
LEFT SIDE	0.00 M	0.00 M	
RIGHT SIDE	0.00 M	0.00 M	
ALL DIMENSIONS ARE IN METERS			
SCALE 1:100			

OWNER'S SIGNATURE  
 M S RAO

St. Nagaraj Rao  
 Licensed Civil Engineer  
 Lic No: 040512014  
**VASTHU REKHA**  
 Architects Engineers & Builders  
 Main Road, KODADA-508 205.

VASTHU REKHA  
 ARCHITECTS & ENGINEERS  
 MAIN ROAD, KODADA-508205